


Springer Theatre - Lighting and Circuit Layout

- + 2 Flush mounted outlets in ceiling
- ◊ 4 Flush mounted outlets with 48" tail
- ◁ 4 Surface mounted outlets with 48" tail
- ⊕ 2 Surface mounted floor level outlets

KEY

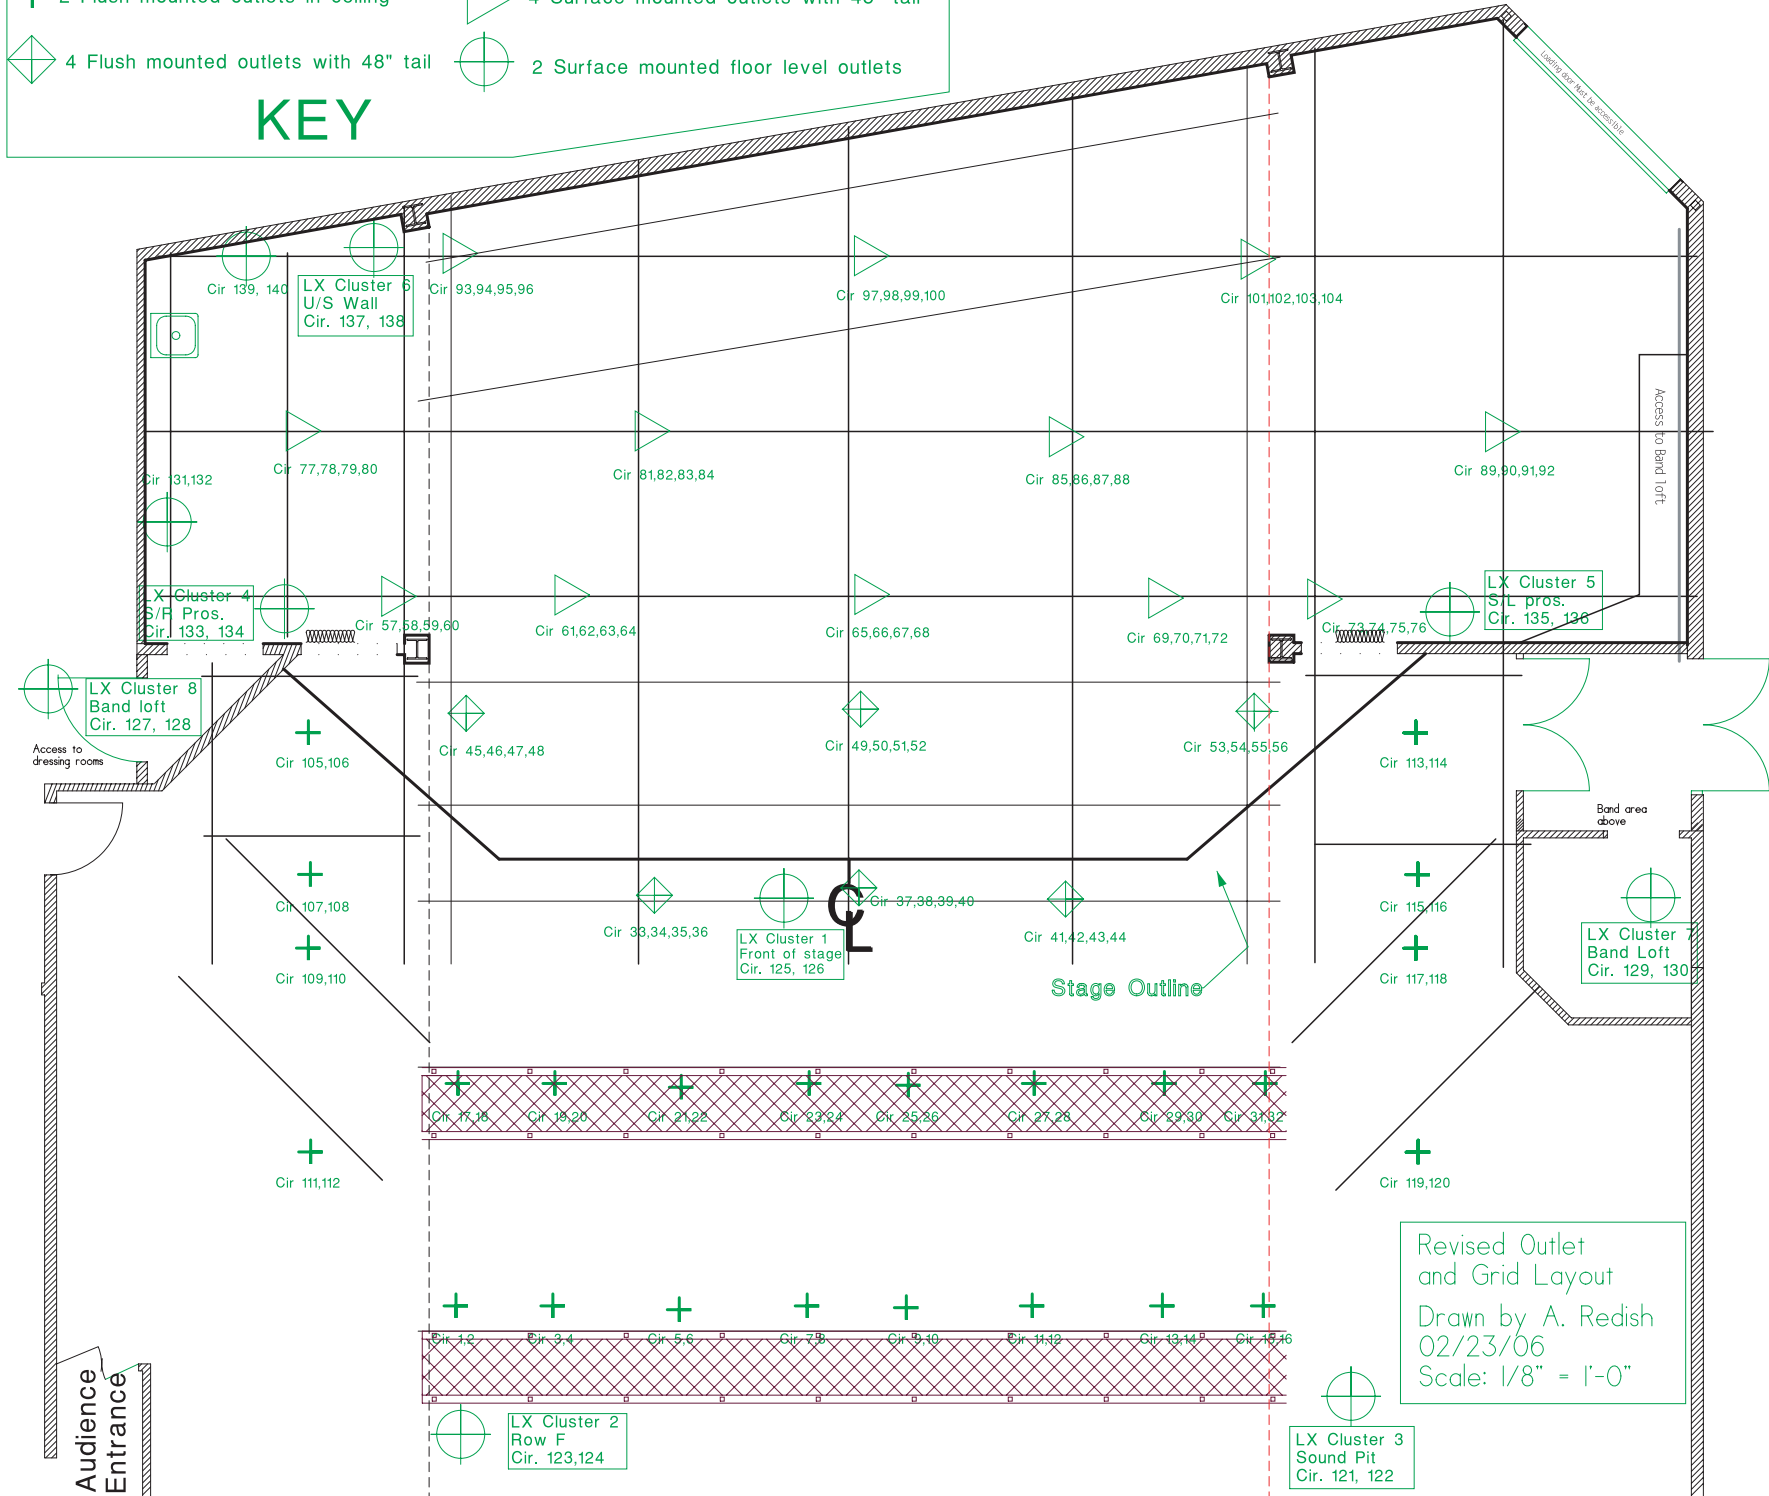

Revised Outlet
and Grid Layout
Drawn by A. Redish
02/23/06
Scale: 1/8" = 1'-0"